
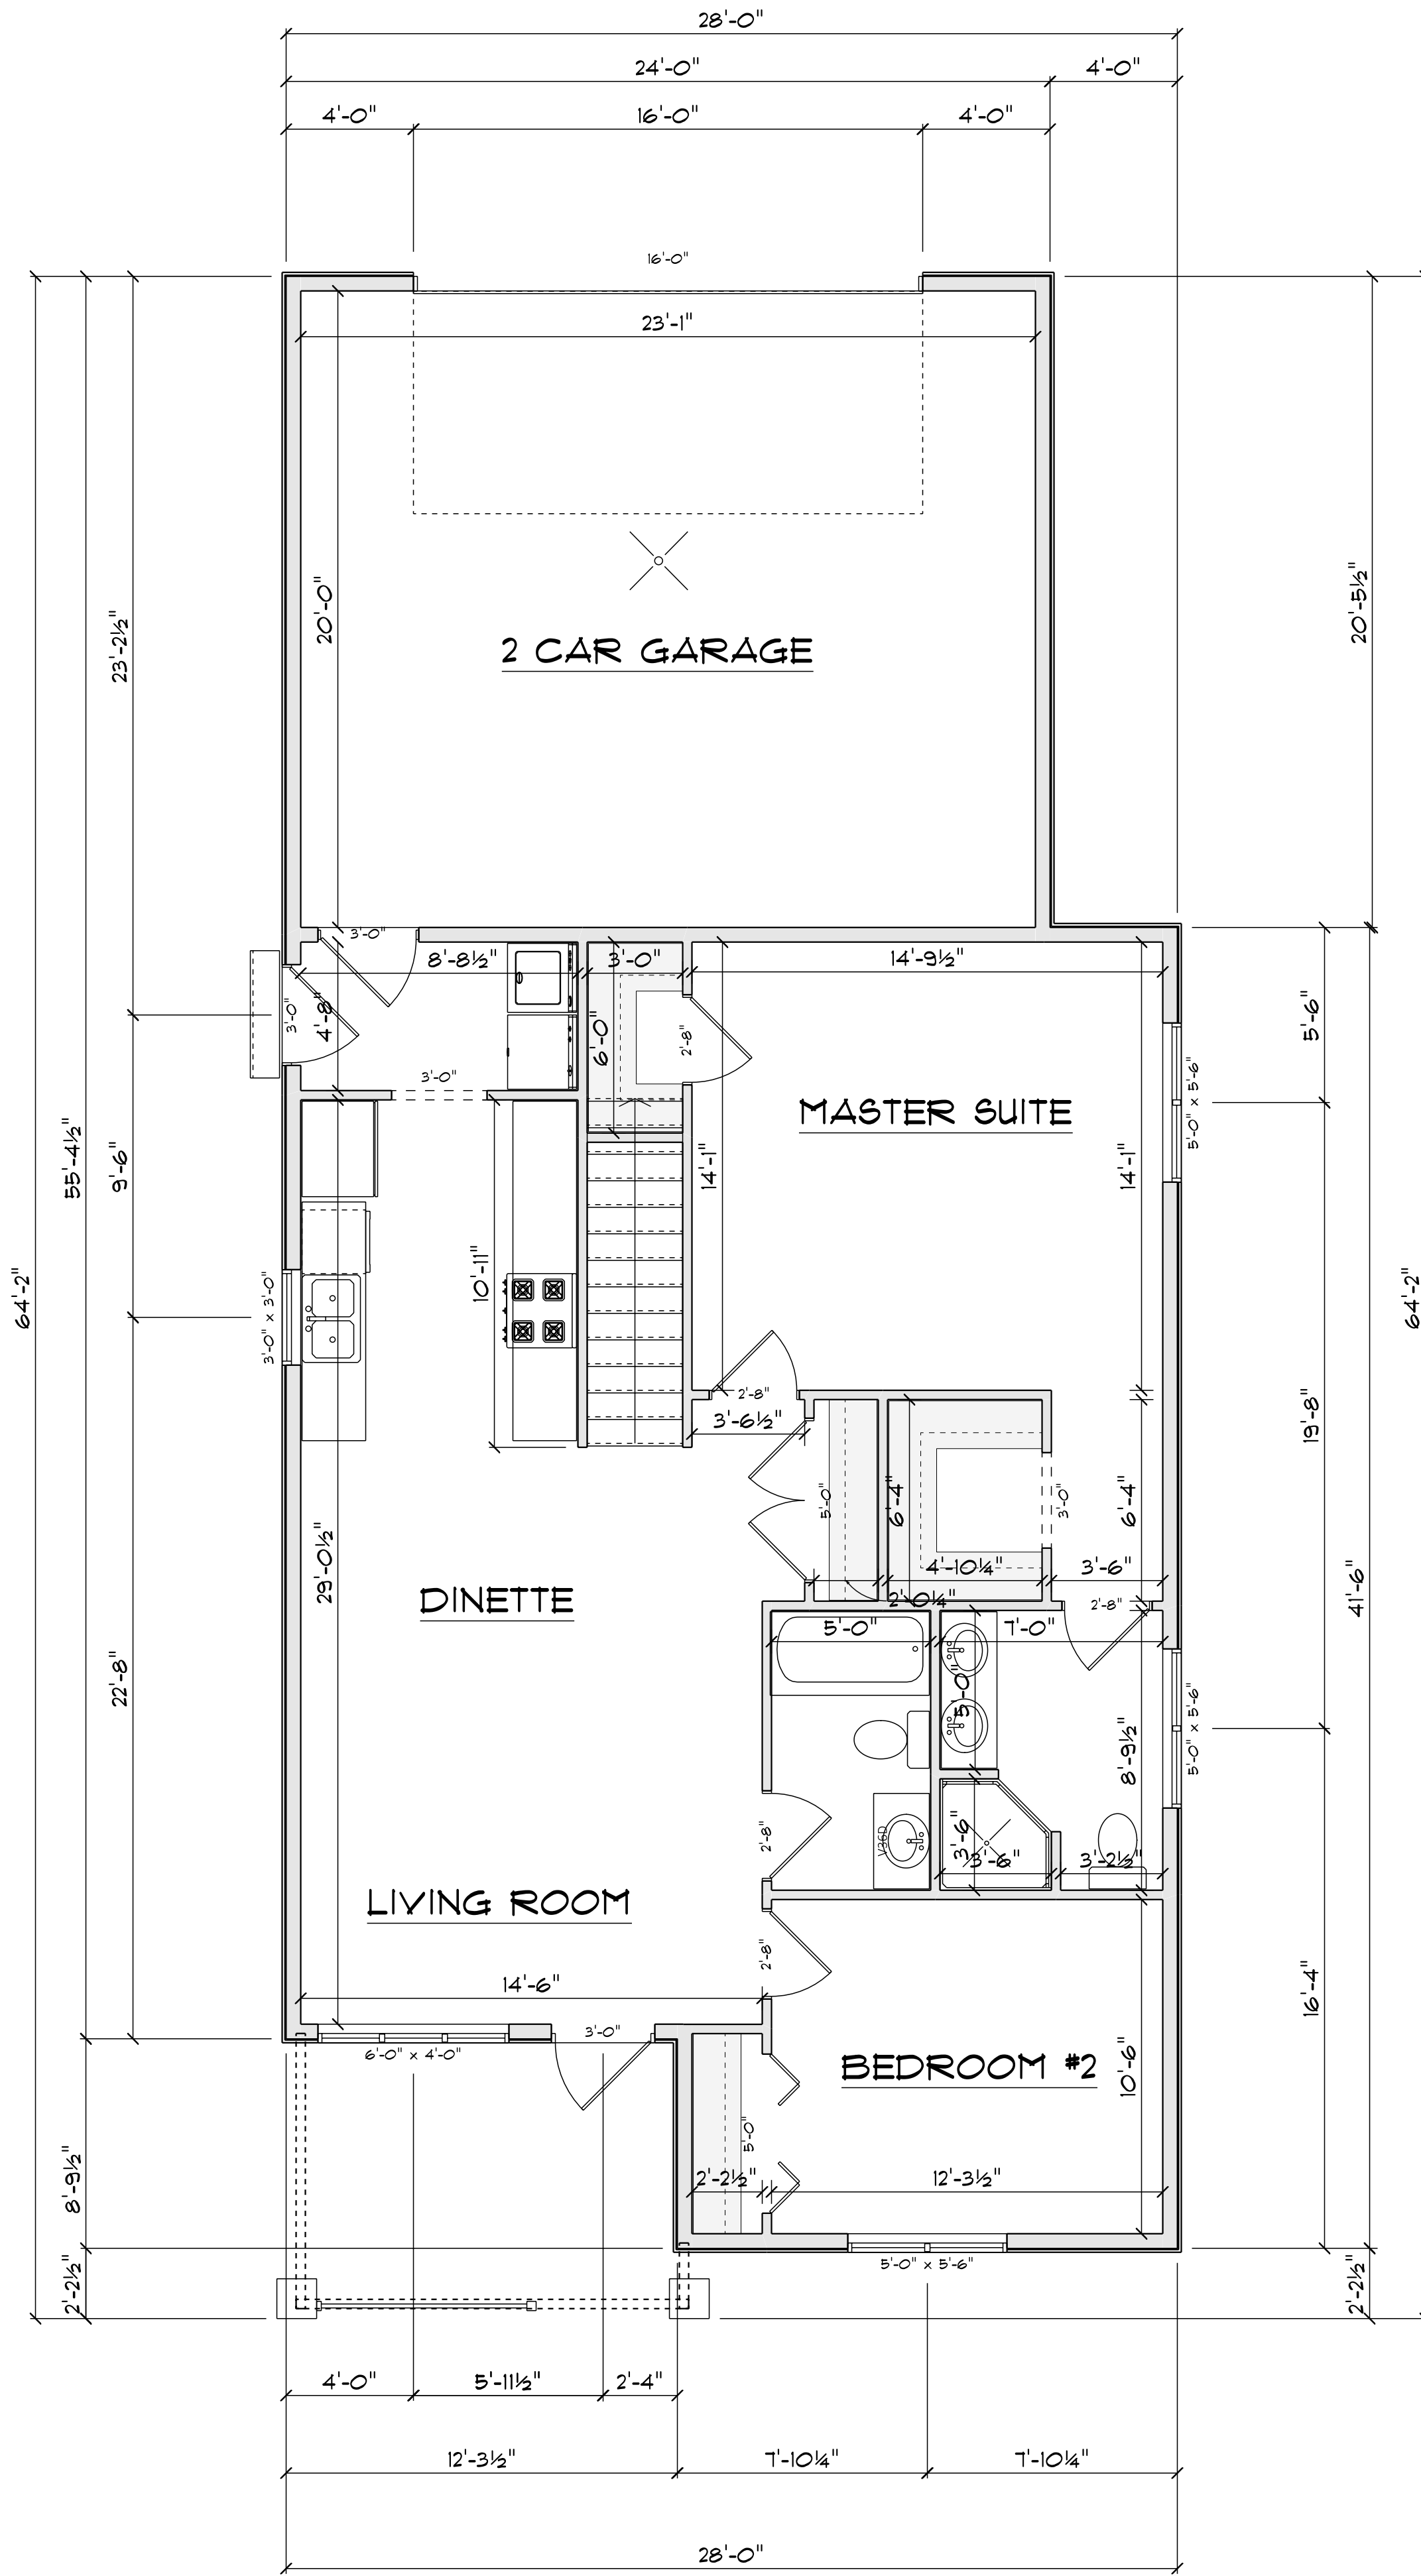


TYPICAL 2x6 SIDING EXTERIOR WALL:
 VINYL SIDING
 7/16" PLYWOOD SHEATHING
 2x6 STUDS @ 16" o.c.
 R20 BATT INSULATION
 6 mil POLY V.B.
 1/2" DRYWALL
 TAPED & SANDED

TYPICAL 2x6 INTERIOR GARAGE WALL:
 5/8" TYPE 'X' FIRERATED DRYWALL
 TAPED & SANDED
 6 mil POLY V.B.
 2x6 STUDS @ 16" o.c.
 BATT INSULATION
 1/2" DRYWALL
 TAPED & SANDED

TYPICAL 2x4 WALL:
 1/2" DRYWALL
 TAPED & SANDED
 2x4 STUDS @ 16" o.c.
 1/2" DRYWALL
 TAPED & SANDED

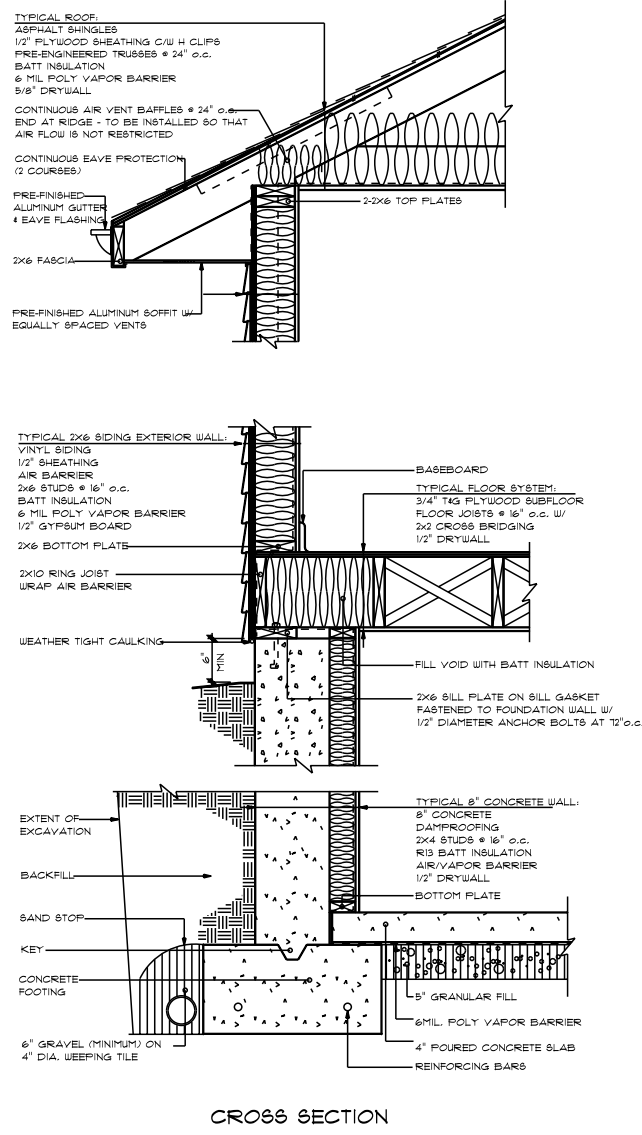


MAIN FLOOR
 SCALE: 1/4" = 1'-0"

MAIN - 1018 SQ FT
 GARAGE - 461 SQ FT

FOUNDATION
 SCALE: 1/4" = 1'-0"

BASEMENT - 990 SQ FT

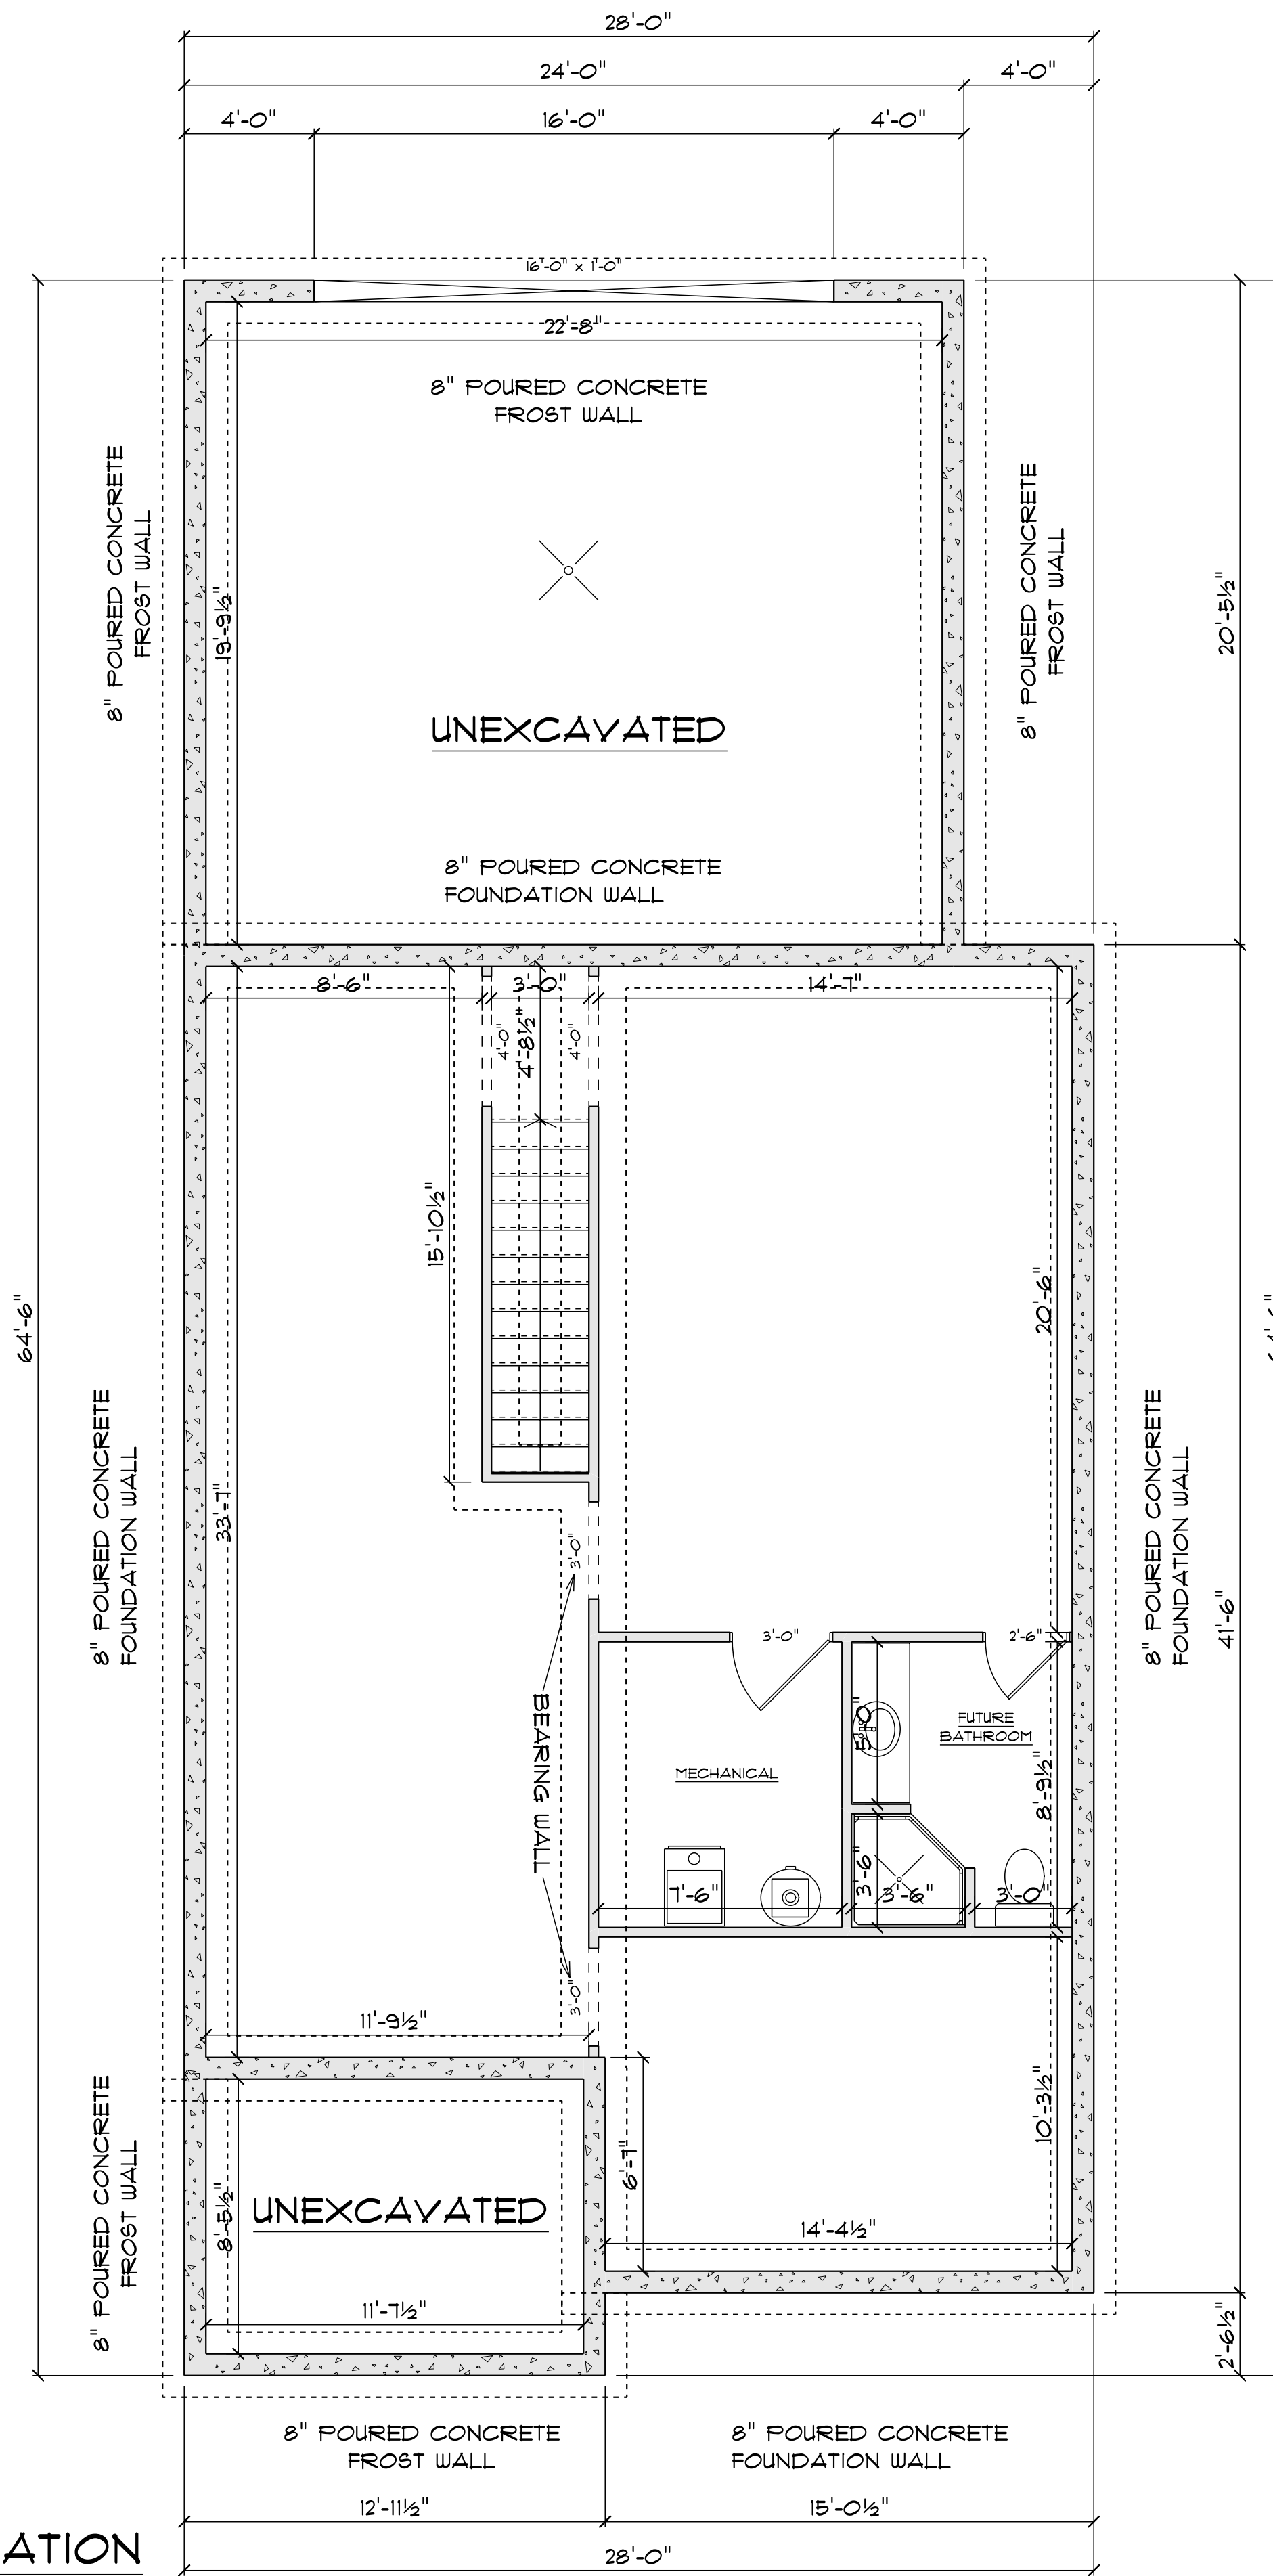

8" POURED CONCRETE FOUNDATION WALL

TYPICAL 8" BASEMENT WALL: 8FT 1/2" DRYWALL
 6 mil POLY VAPOR BARRIER
 2x4 STUDS @ 24" o.c.
 BATT INSULATION
 8" CONCRETE FOUNDATION WALL
 ASPHALT DAMPPROOFING

TYPICAL BASEMENT FLOOR:
 4" CONCRETE SLAB c/w FIBRE MESH REINFORCEMENT
 6 mil POLY VAPOR BARRIER
 2" RIGID INSULATION
 COMPACTED GRANULAR FILL

TYPICAL PERIMETER FRAMING:
 2x4 STUDS @ 24" o.c.
 BATT INSULATION
 6 mil POLY V.B.
 1/2" DRYWALL
 TAPED & SANDED

TYPICAL GARAGE FLOOR:
 4" CONCRETE SLAB c/w FIBRE MESH REINFORCEMENT
 6 mil POLY VAPOR BARRIER
 COMPACTED GRANULAR FILL

THESE GENERAL DRAWINGS ARE NOT PRODUCED BY AN ARCHITECT OR ENGINEERING FIRM. BEFORE CONSTRUCTION CUSTOMER SHOULD CONSULT A CONTRACTOR OR AN ARCHITECT TO DETERMINE IF THESE DRAWINGS NEED TO BE CHANGED TO SATISFY 1.) STATE OR LOCAL BUILDING CODES/REGULATIONS; 2.) THE PROJECT'S STRUCTURAL REQUIREMENTS; OR 3.) EXISTING CONDITIONS SPECIFIC TO THE SITE. BUILDERS FIRST SOURCE ASSUMES NO RESPONSIBILITY FOR CLAIMS OR DAMAGES ARISING FROM ERRORS, OMISSIONS, DEFICIENCIES OR DEFECTS OF THE DRAWINGS.




PHONE:
 FAX:

CARL REIMER


PHONE:
 FAX:
 CREIMER@ECIA.ORG

DRAWN BY:
 SCALE: 1/4" = 1'-0"
 DATE: Wednesday, January 16, 2019


PAGE:
 1/3
 FOUNDATION

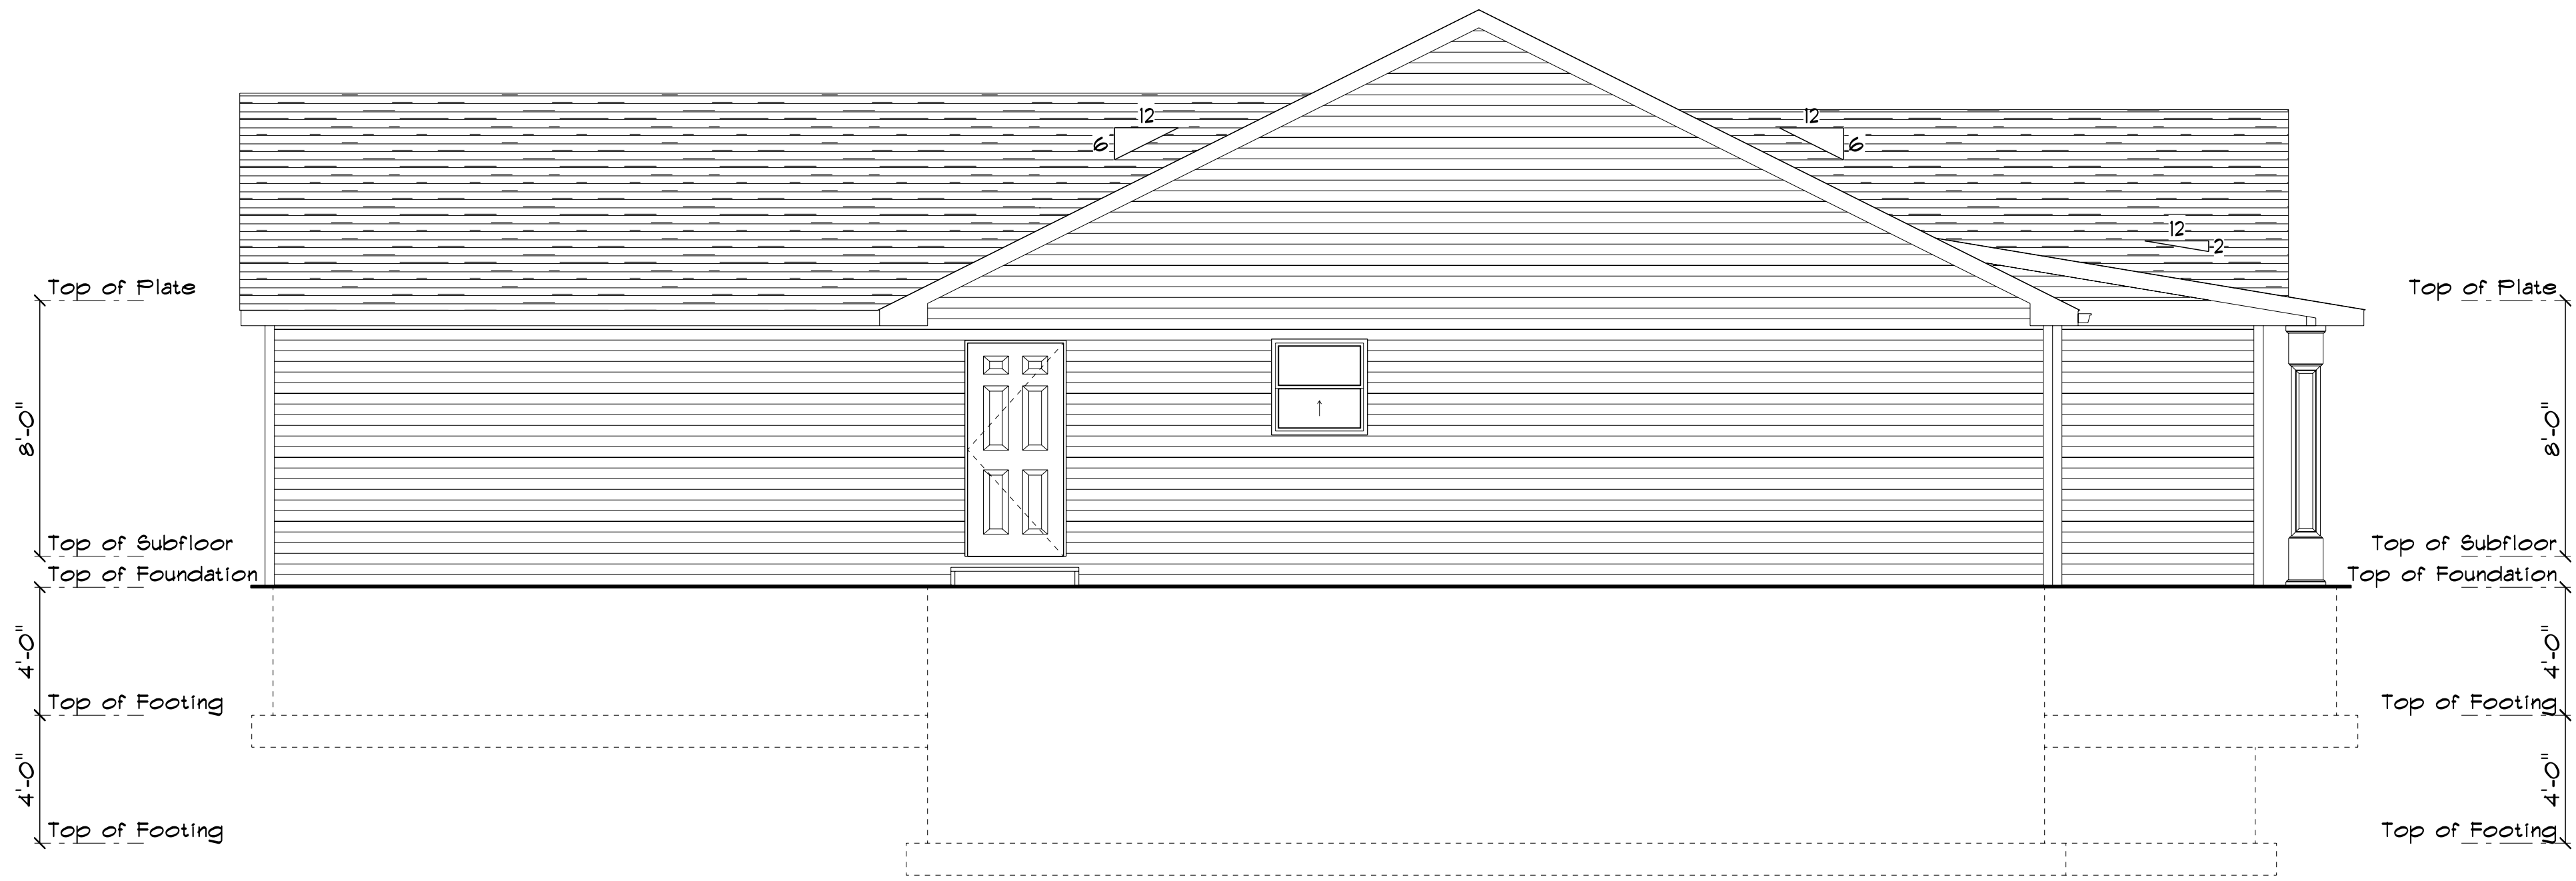


LEFT ELEVATION
SCALE: 1/4" = 1'-0"

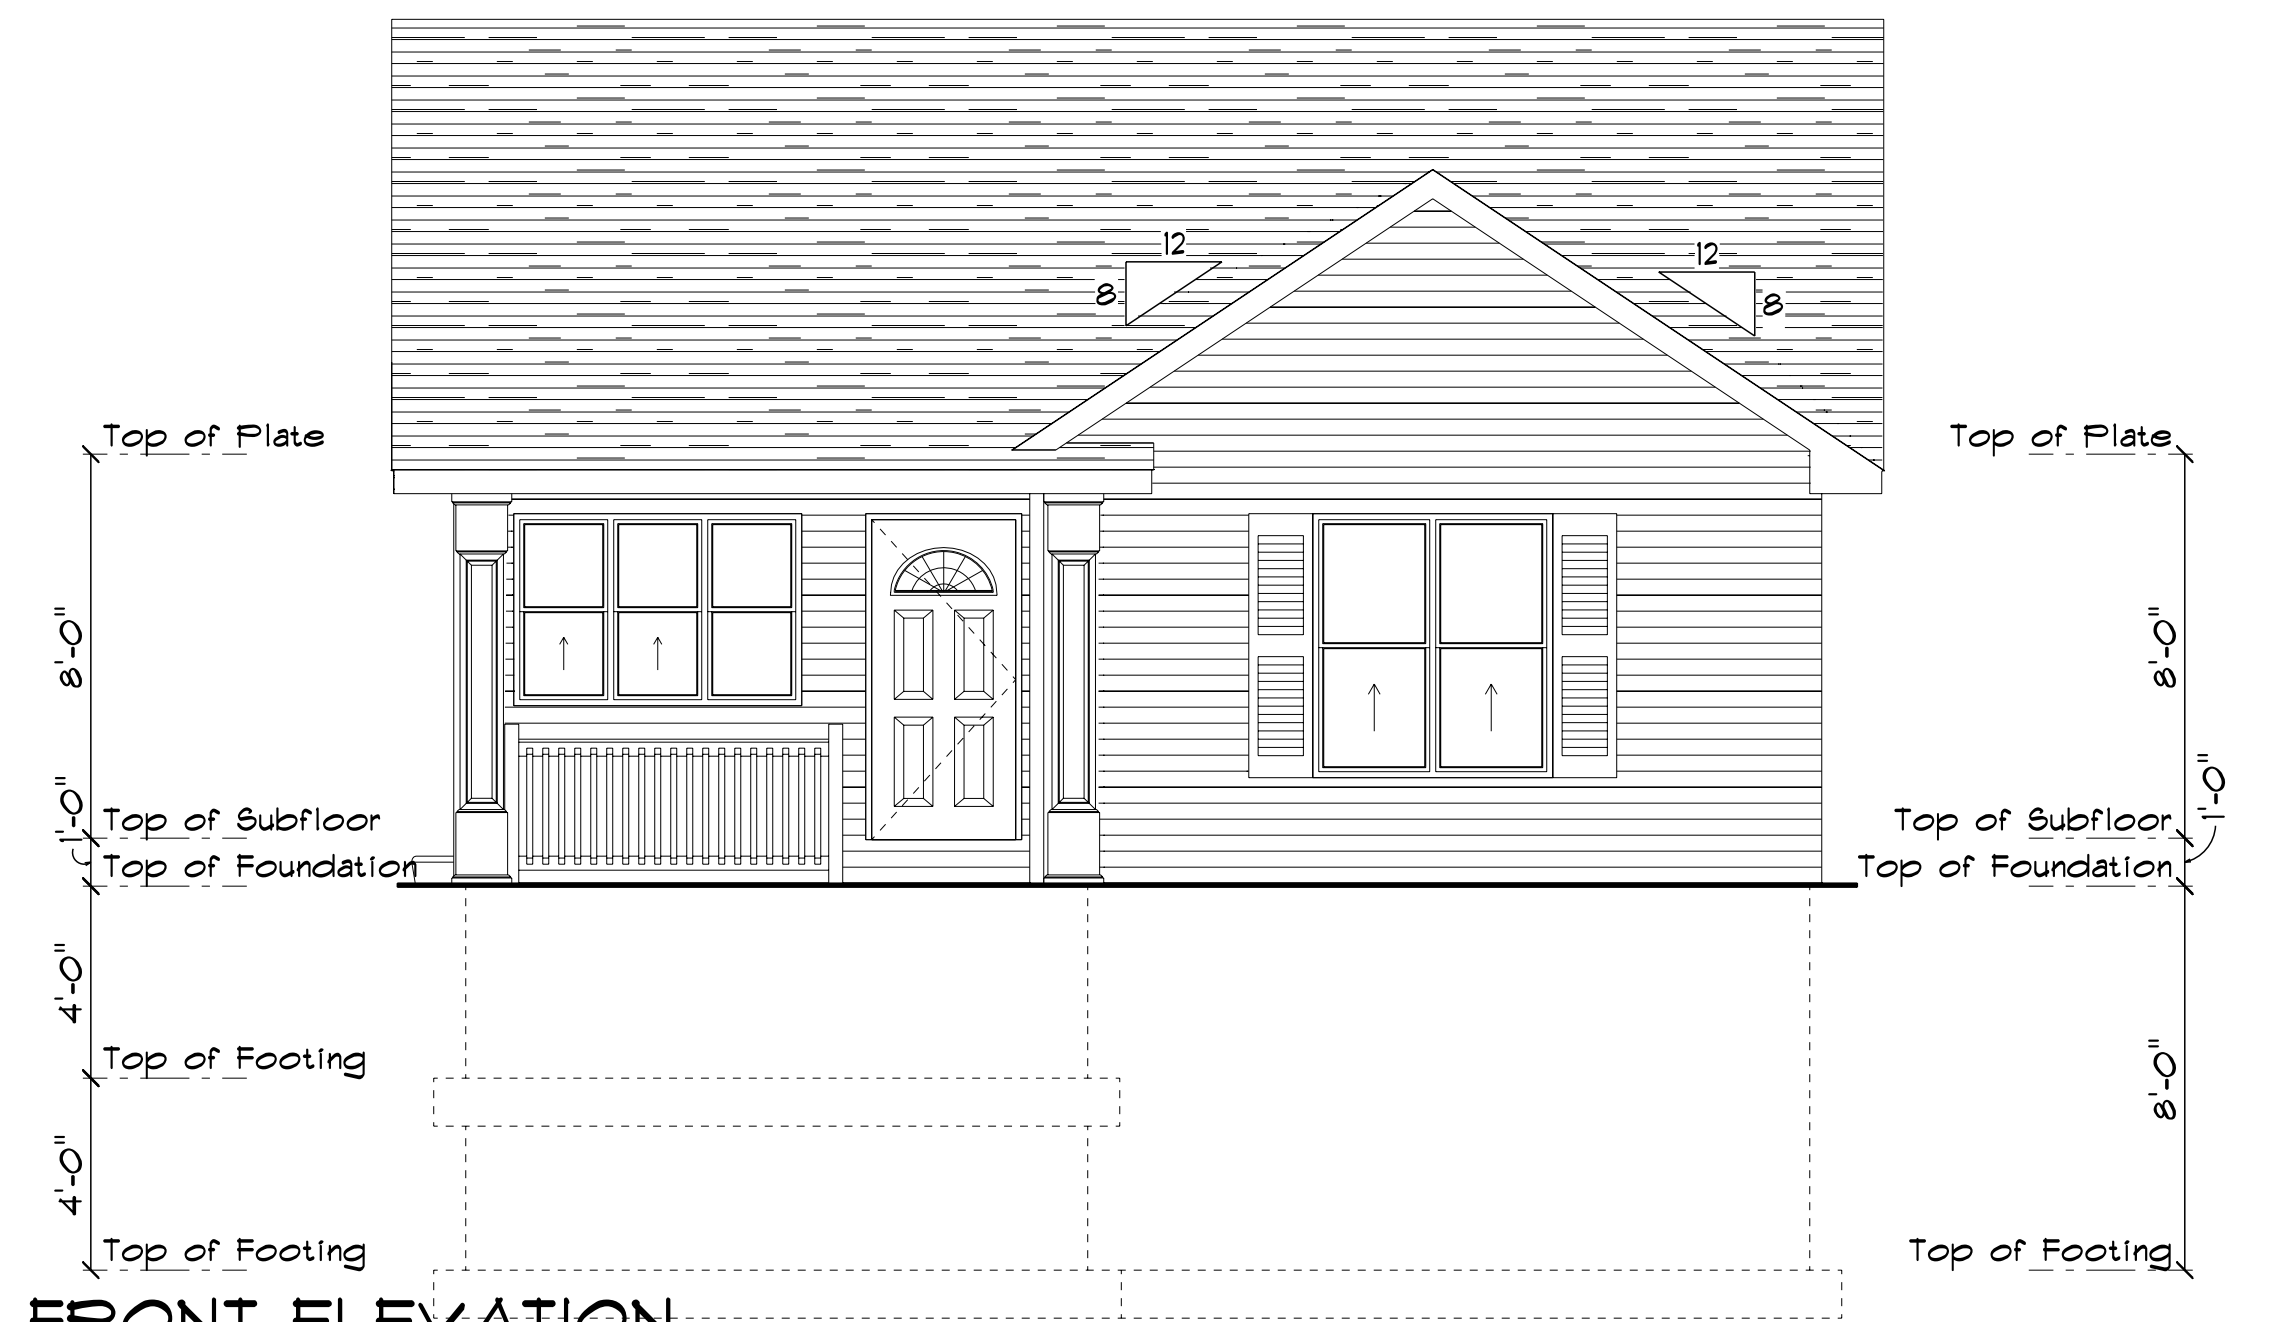

FRONT ELEVATION
SCALE: 1/4" = 1'-0"

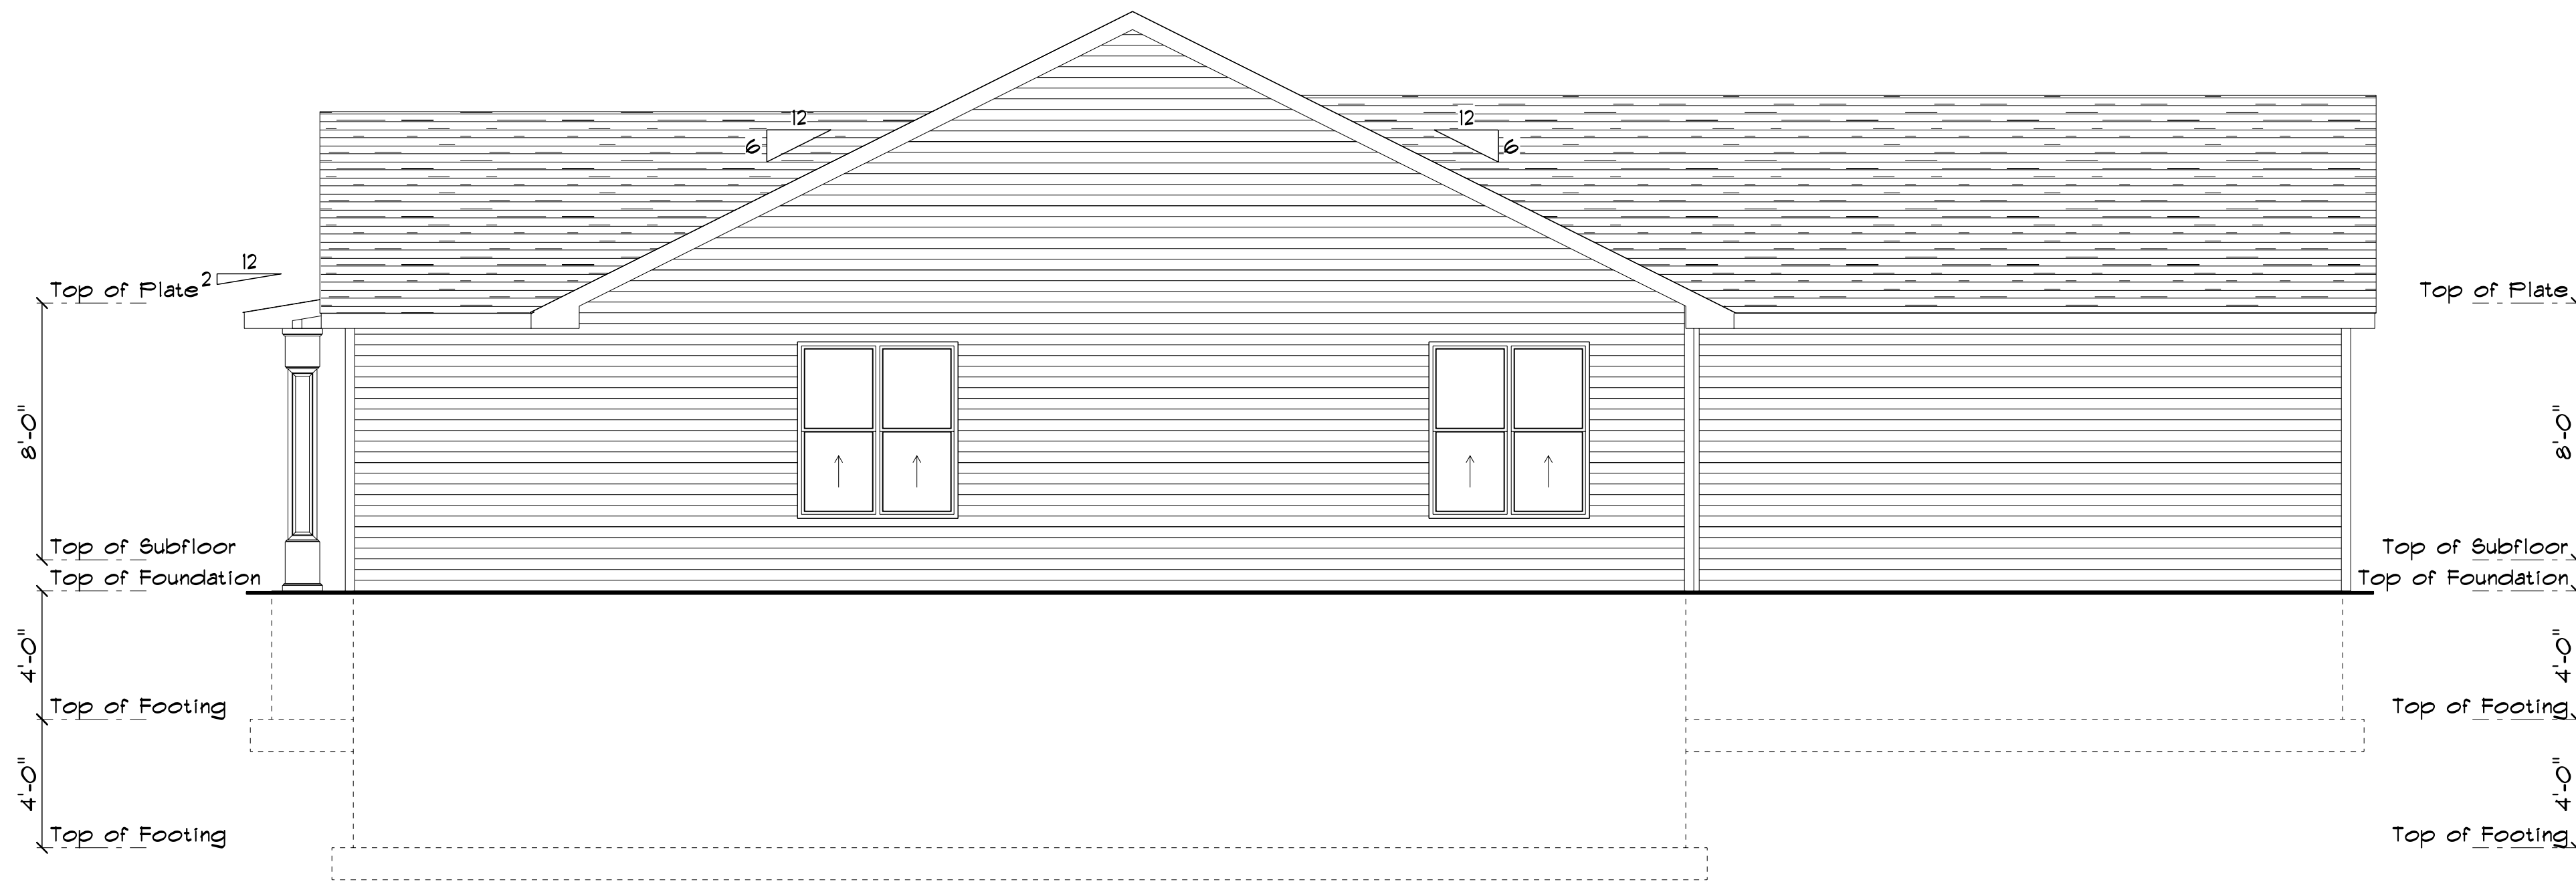

RIGHT ELEVATION
SCALE: 1/4" = 1'-0"

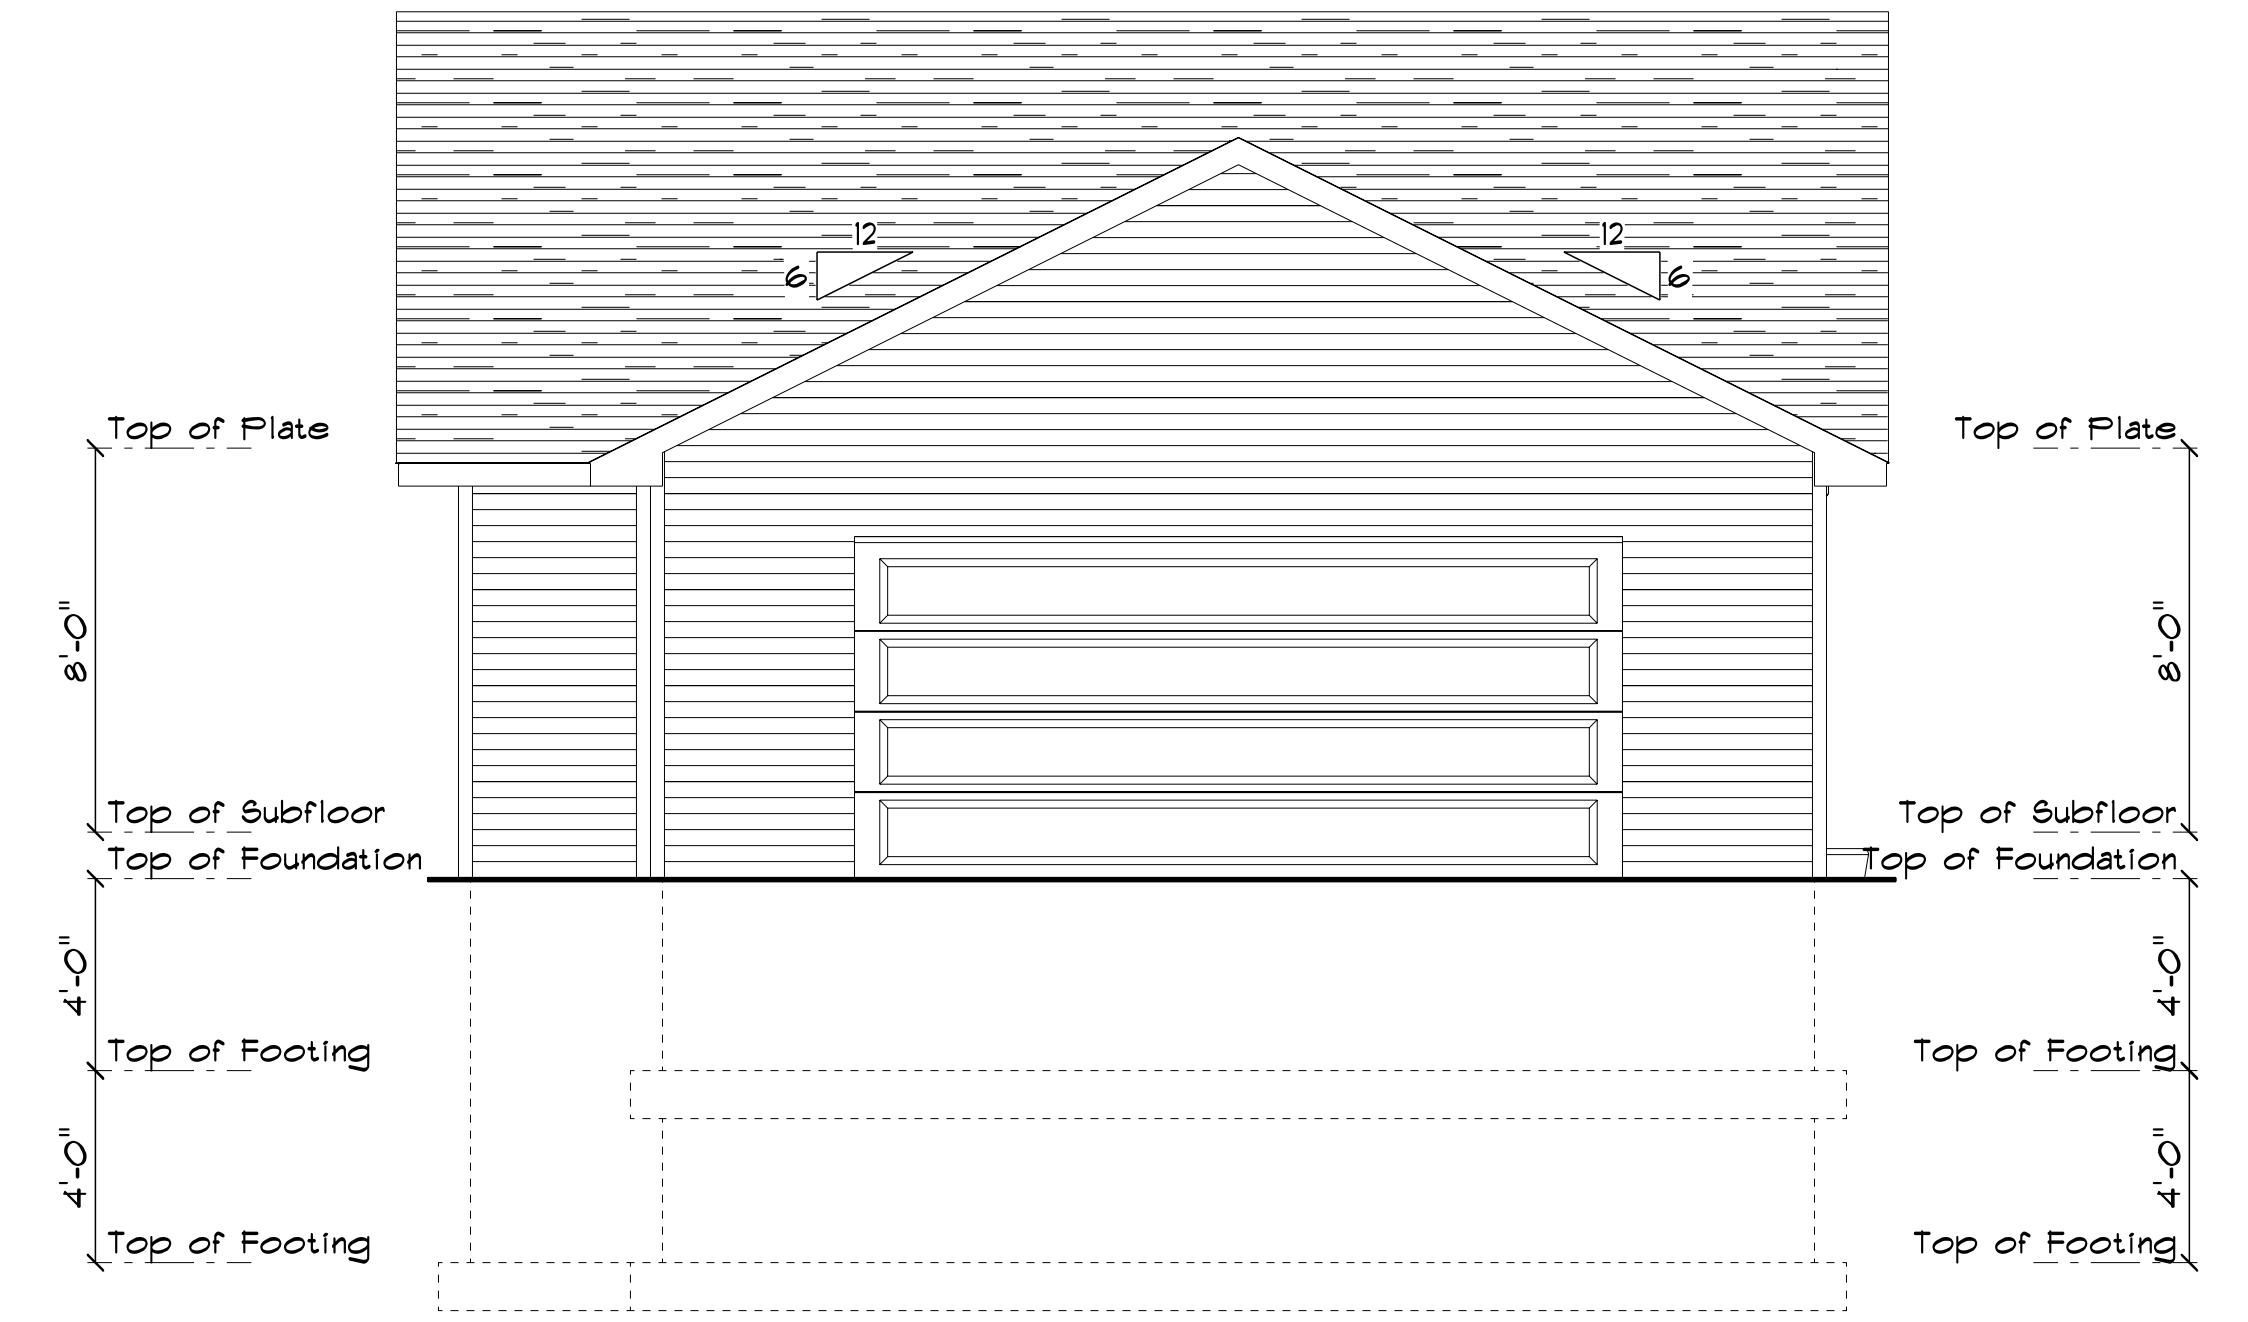

REAR ELEVATION
SCALE: 1/4" = 1'-0"


THESE GENERAL DRAWINGS ARE NOT PRODUCED BY AN ARCHITECT OR ENGINEERING FIRM. BEFORE CONSTRUCTION CUSTOMER SHOULD CONSULT A CONTRACTOR OR AN ARCHITECT TO DETERMINE IF THESE DRAWINGS NEED TO BE CHANGED TO SATISFY 1.) STATE OR LOCAL BUILDING CODES/REGULATIONS; 2.) THE PROJECT'S STRUCTURAL REQUIREMENTS; OR 3.) EXISTING CONDITIONS SPECIFIC TO THE SITE. BUILDERS FIRST SOURCE ASSUMES NO RESPONSIBILITY FOR CLAIMS OR DAMAGES ARISING FROM ERRORS, OMISSIONS, DEFICIENCIES OR DEFECTS OF THE DRAWINGS.



PHONE:
FAX:

CARL REIMER
PHONE:
FAX:
CREIMER@ECIA.ORG

DRAWN BY:	PAGE:
SCALE: 1/4" = 1'-0"	2/3
DATE: Wednesday, January 16, 2019	ELEVATIONS

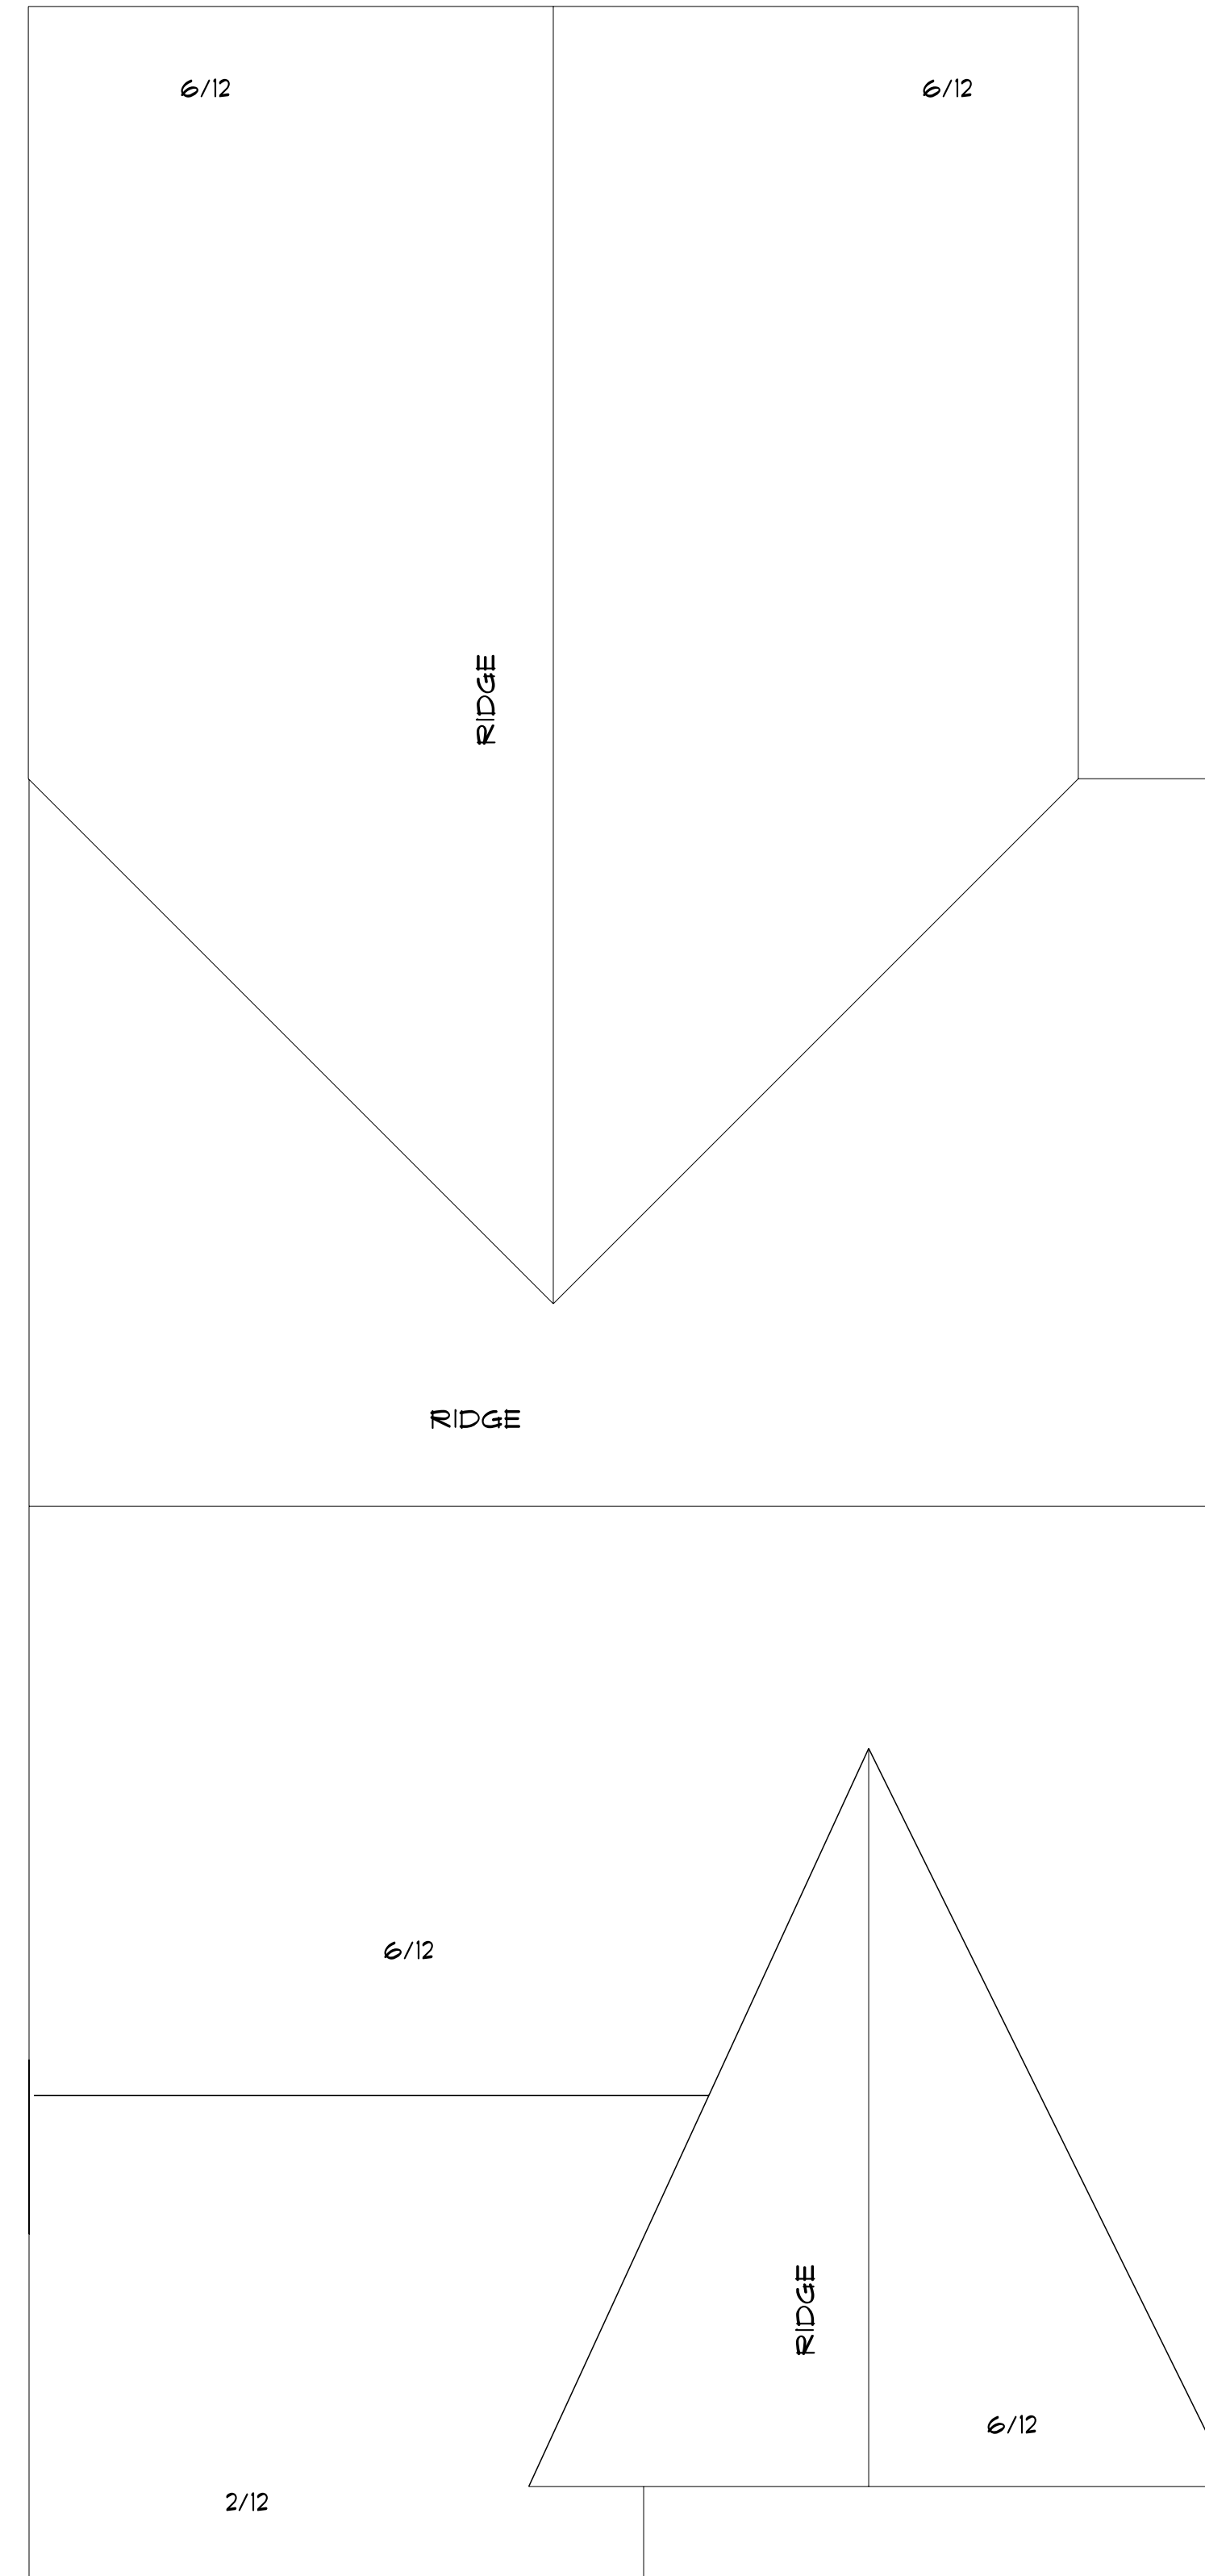

ROOF
SCALE: 1/4" = 1'-0"

THESE GENERAL DRAWINGS ARE NOT PRODUCED BY AN ARCHITECT OR ENGINEERING FIRM. BEFORE CONSTRUCTION CUSTOMER SHOULD CONSULT A CONTRACTOR OR AN ARCHITECT TO DETERMINE IF THESE DRAWINGS NEED TO BE CHANGED TO SATISFY 1.) STATE OR LOCAL BUILDING CODES/REGULATIONS; 2.) THE PROJECT'S STRUCTURAL REQUIREMENTS; OR 3.) EXISTING CONDITIONS SPECIFIC TO THE SITE. BUILDERS FIRST SOURCE ASSUMES NO RESPONSIBILITY FOR CLAIMS OR DAMAGES ARISING FROM ERRORS, OMISSIONS, DEFICIENCIES OR DEFECTS OF THE DRAWINGS.



PHONE:
FAX:

CARL REIMER

PHONE:
FAX:
CREIMER@ECIA.ORG

DRAWN BY:
SCALE: 1/4" = 1'-0"
DATE: Wednesday, January 16, 2019

PAGE:
3/3
ROOF